



Department of
Veterans Affairs


DETAIL TITLE / PIPE TRENCH IN BUILDING

SCALE :NONE

DATE ISSUED: DECEMBER 2008

CAD DETAIL NO.:

SD230511-27.DWG

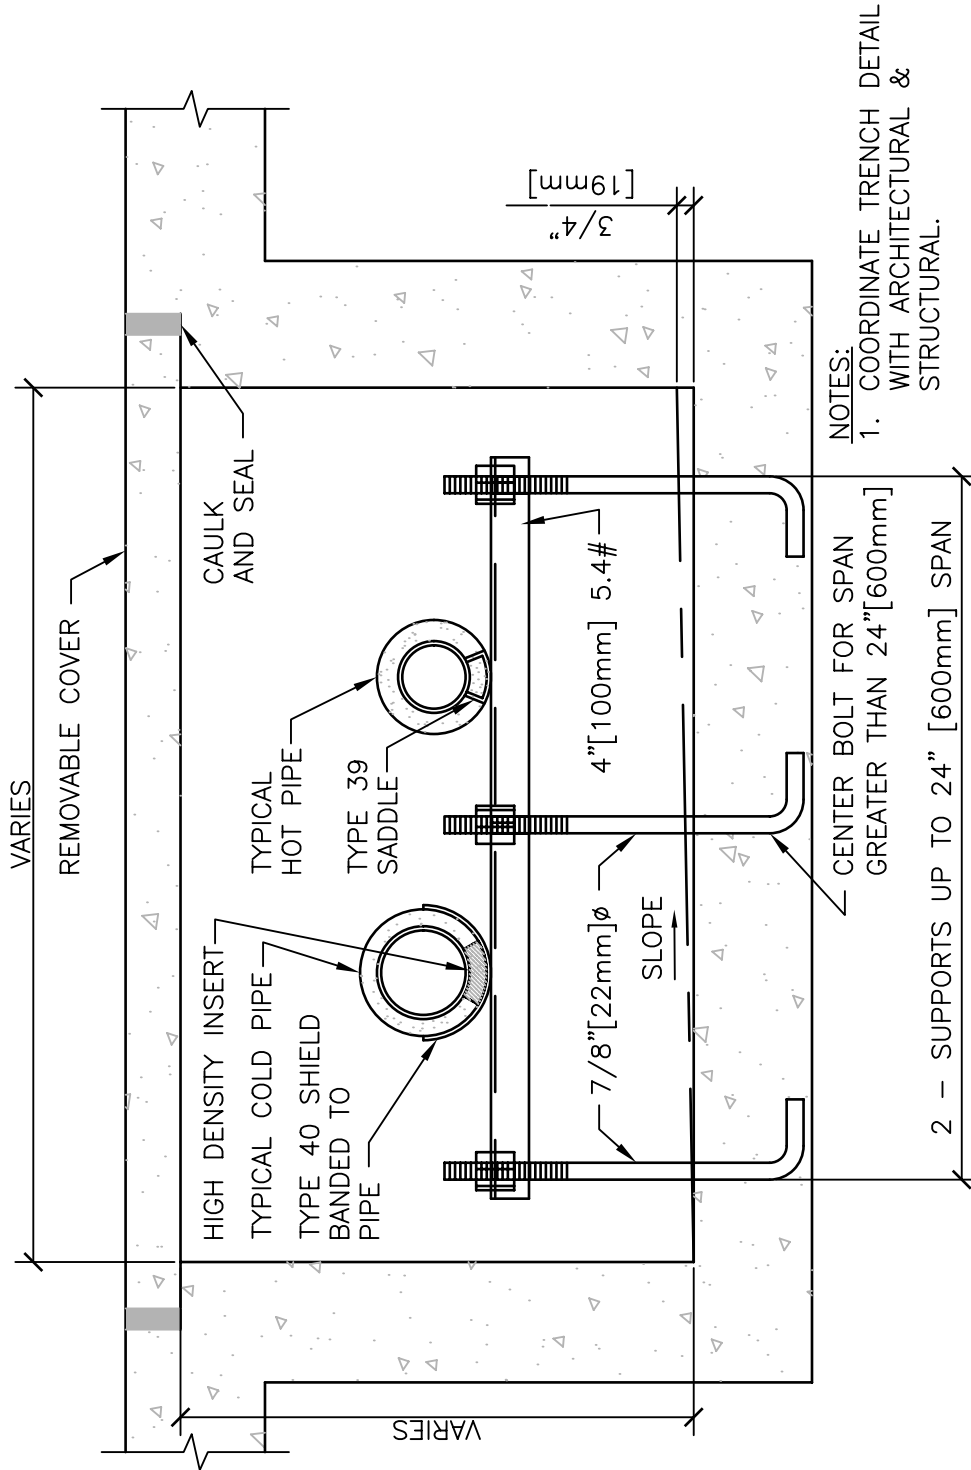

NOTES:

1. COORDINATE TRENCH DETAIL WITH ARCHITECTURAL & STRUCTURAL.

2. REFER TO SPECIFICATION, SEALING & CAULKING.

PIPE TRENCH IN BUILDING

NTS

#

DESIGNER'S NOTE:
COORDINATE TRENCH DETAIL WITH ARCHITECTURAL & STRUCTURAL.