


**NOTE:**

1. PROVIDE MINIMUM 3/4" (19mm) (MIN.) EMT CONDUIT FOR ALL FIRE ALARM WIRING. PROVIDE BUSHINGS FOR ALL WIRING ENTRIES INTO JUNCTION BOXES.
2. PROVIDE DUCT SMOKE DETECTOR REMOTE INDICATOR TEST SWITCH AT 6 FEET (2m) ABOVE THE FINISH FLOOR INSIDE MECHANICAL ROOM ADJACENT TO DOOR.

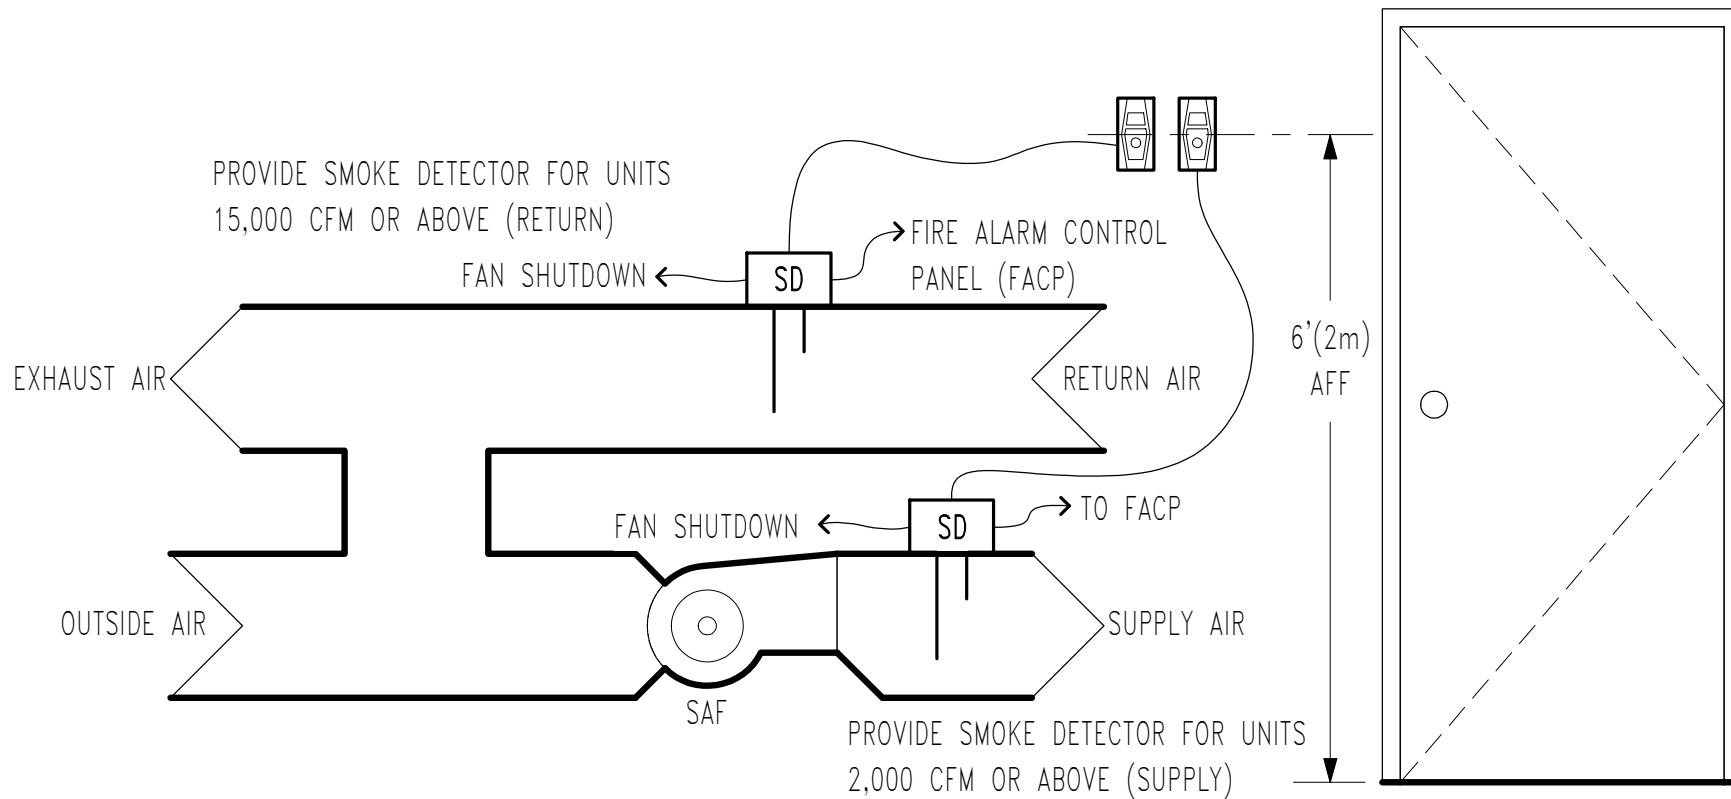

# DUCT SMOKE DETECTOR

Scale: 3/4" = 1'-0"

DETAIL TITLE: DUCT SMOKE DETECTOR



**VA**

SCALE: 3/4" = 1'-0"

DATE ISSUED: 03/01/23

CAD DETAIL NO.: SD233100-31