


DATE ISSUED: DECEMBER 2008

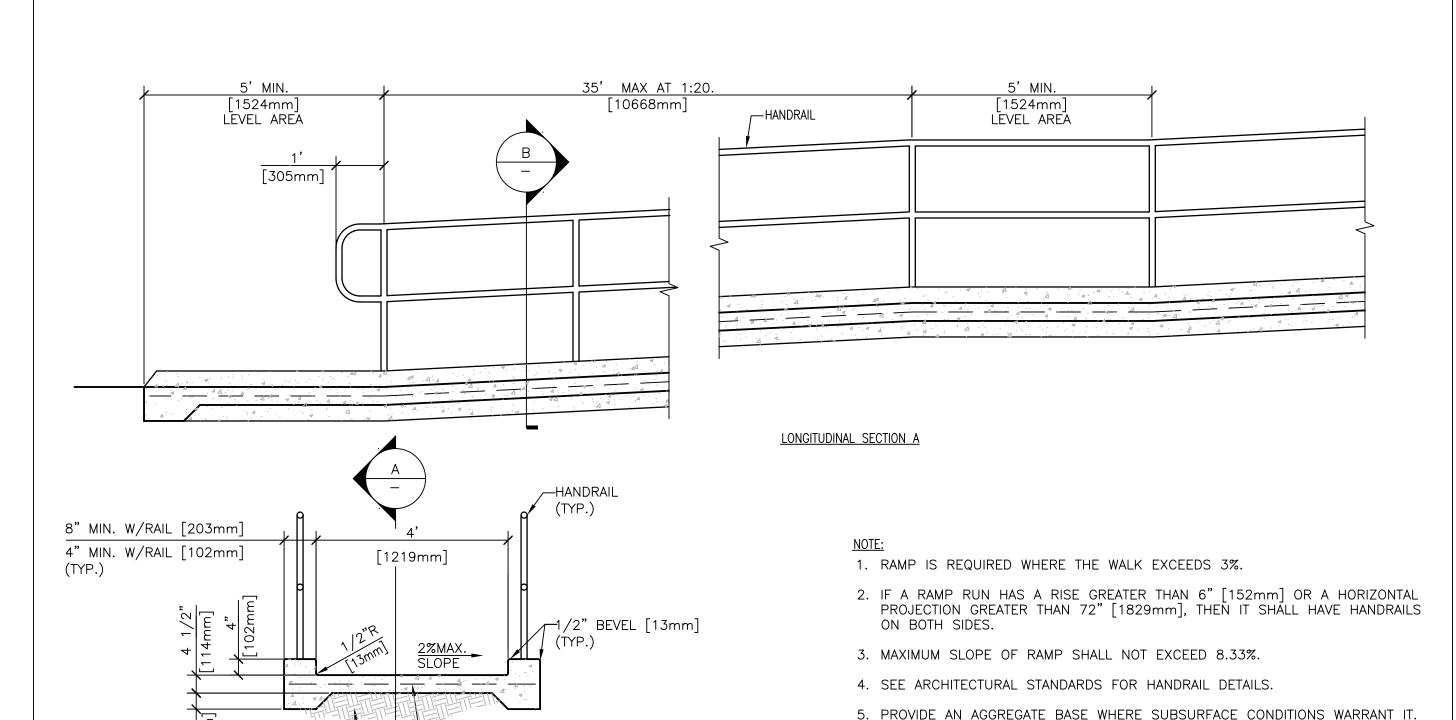



6. REFER TO PG-18-13 INDEX.

TRAVERSE SECTION B

COMPACTED

SUBGRADE -





<sup>1</sup>6"x6"xMW19xMW19

[152mmx152mmxMW19xMW19]